


INFORMACE O BODECH			
Číslo bodu	X	Y	Z
1	-469994.4391	-1101624.6435	214.00
2	-469996.0919	-1101626.3877	214.06
3	-469996.0900	-1101626.3900	214.06
4	-469993.4842	-1101629.5570	214.11
5	-469993.2300	-1101629.8660	214.11
6	-469998.9366	-1101633.8703	214.16
7	-469988.2468	-1101635.9248	214.19
8	-469987.1696	-1101637.2341	214.20
9	-469987.0396	-1101637.8608	214.21
10	-469986.7000	-1101639.8600	214.24
11	-469984.6435	-1101642.4618	214.28
12	-469983.9551	-1101643.3328	214.26
13	-469882.7796	-1101644.8201	214.29
14	-469988.6941	-1101623.1187	214.13
15	-469981.4700	-1101643.8700	214.28
16	-470001.1925	-1101625.9901	214.00
17	-469980.0101	-1101626.8099	214.12
18	-469987.3972	-1101626.3954	214.13
19	-469981.1500	-1101643.9400	214.32
20	-469980.1146	-1101645.2146	214.33
21	-469978.4931	-1101647.2106	214.34
22	-469977.4551	-1101648.4885	214.34
24	-469976.7904	-1101649.3066	214.35
25	-469975.7643	-1101650.5698	214.36
26	-469974.1687	-1101652.5339	214.37
27	-469972.6300	-1101651.2727	214.28
29	-469970.4793	-1101657.0757	214.39
30	-469968.6390	-1101659.3410	214.40
31	-469987.0659	-1101626.1344	214.14
32	-469966.9810	-1101661.5052	214.39
34	-469965.6125	-1101663.0667	214.38
35	-469964.3514	-1101664.6190	214.39
36	-469961.8811	-1101667.6600	214.41
39	-469960.4652	-1101668.4001	214.38
40	-469961.0200	-1101668.7200	214.41
41	-469990.1500	-1101621.2800	214.11
42	-469989.2135	-1101625.7058	214.10
43	-469991.7031	-1101622.5461	214.03
44	-469983.5454	-1101621.8668	214.25
45	-469986.6301	-1101626.3953	214.11
46	-469983.8634	-1101628.8621	214.20
47	-469982.1771	-1101630.9493	214.23
48	-469981.1022	-1101632.2607	214.24
49	-469980.6937	-1101632.7590	214.24
50	-469979.6261	-1101634.0615	214.25
51	-469977.5240	-1101639.6296	214.27
52	-469976.8209	-1101637.4844	214.28
53	-469986.5226	-1101625.9828	214.15
55	-469975.5565	-1101639.0262	214.29
56	-469986.0272	-1101626.2524	214.17
60	-469974.3543	-1101640.4928	214.30
61	-469972.7240	-1101642.4817	214.32
62	-469971.6809	-1101643.7549	214.33
64	-469971.0121	-1101644.5701	214.34
65	-469969.9805	-1101645.8287	214.34
69	-469964.6668	-1101652.3112	214.39
70	-469962.8166	-1101654.5684	214.40
72	-469961.0400	-1101656.7247	214.42
74	-469959.7736	-1101658.2806	214.43
75	-469958.5058	-1101659.8274	214.44
76	-469956.0009	-1101662.8832	214.46
77	-469956.6487	-1101663.4122	214.45
78	-469956.8300	-1101663.7492	214.44
79	-469956.7198	-1101664.1157	214.44
80	-469949.7584	-1101661.1842	214.45
81	-470001.0000	-1101624.3800	213.97
82	-469991.8312	-1101627.8676	214.06
83	-469997.0500	-1101624.8900	214.03
84	-469991.2511	-1101628.5552	214.06
85	-469986.3402	-1101623.3321	214.19
86	-469988.1169	-1101632.3787	214.11
87	-469986.0440	-1101634.1190	214.13
88	-469986.4306	-1101634.4359	214.14
89	-469984.9472	-1101636.2456	214.15
90	-469983.8796	-1101637.5481	214.16
91	-469981.7775	-1101640.1125	214.18
92	-469981.0736	-1101640.9710	214.19
93	-469979.8136	-1101642.5084	214.22
98	-469979.4269	-1101642.1915	214.19
99	-469980.6872	-1101640.6540	214.18
100	-469978.6078	-1101643.9795	214.23
101	-469976.9775	-1101645.9663	214.24
102	-469975.9339	-1101647.2416	214.25
104	-469975.2657	-1101648.0568	214.26
105	-469974.2340	-1101649.3154	214.27
106	-469972.3011	-1101650.9500	214.26
109	-469968.9204	-1101655.7975	214.31
110	-469967.0701	-1101658.0550	214.32
111	-469966.6837	-1101657.7382	214.31
112	-469965.3026	-1101660.2114	214.33
114	-469963.6405	-1101661.4503	214.33
115	-469964.0268	-1101661.7678	214.34
116	-469959.7642	-1101666.1444	214.36
117	-469959.4272	-1101666.3250	214.36
118	-469960.2612	-1101666.3616	214.37
119	-469958.3148	-1101667.6820	214.32
120	-469955.6175	-1101665.4658	214.39
121	-469997.1900	-1101625.7500	214.04
122	-470001.1100	-1101625.3000	213.99
4005	-469944.8500	-1101655.5706	0.00

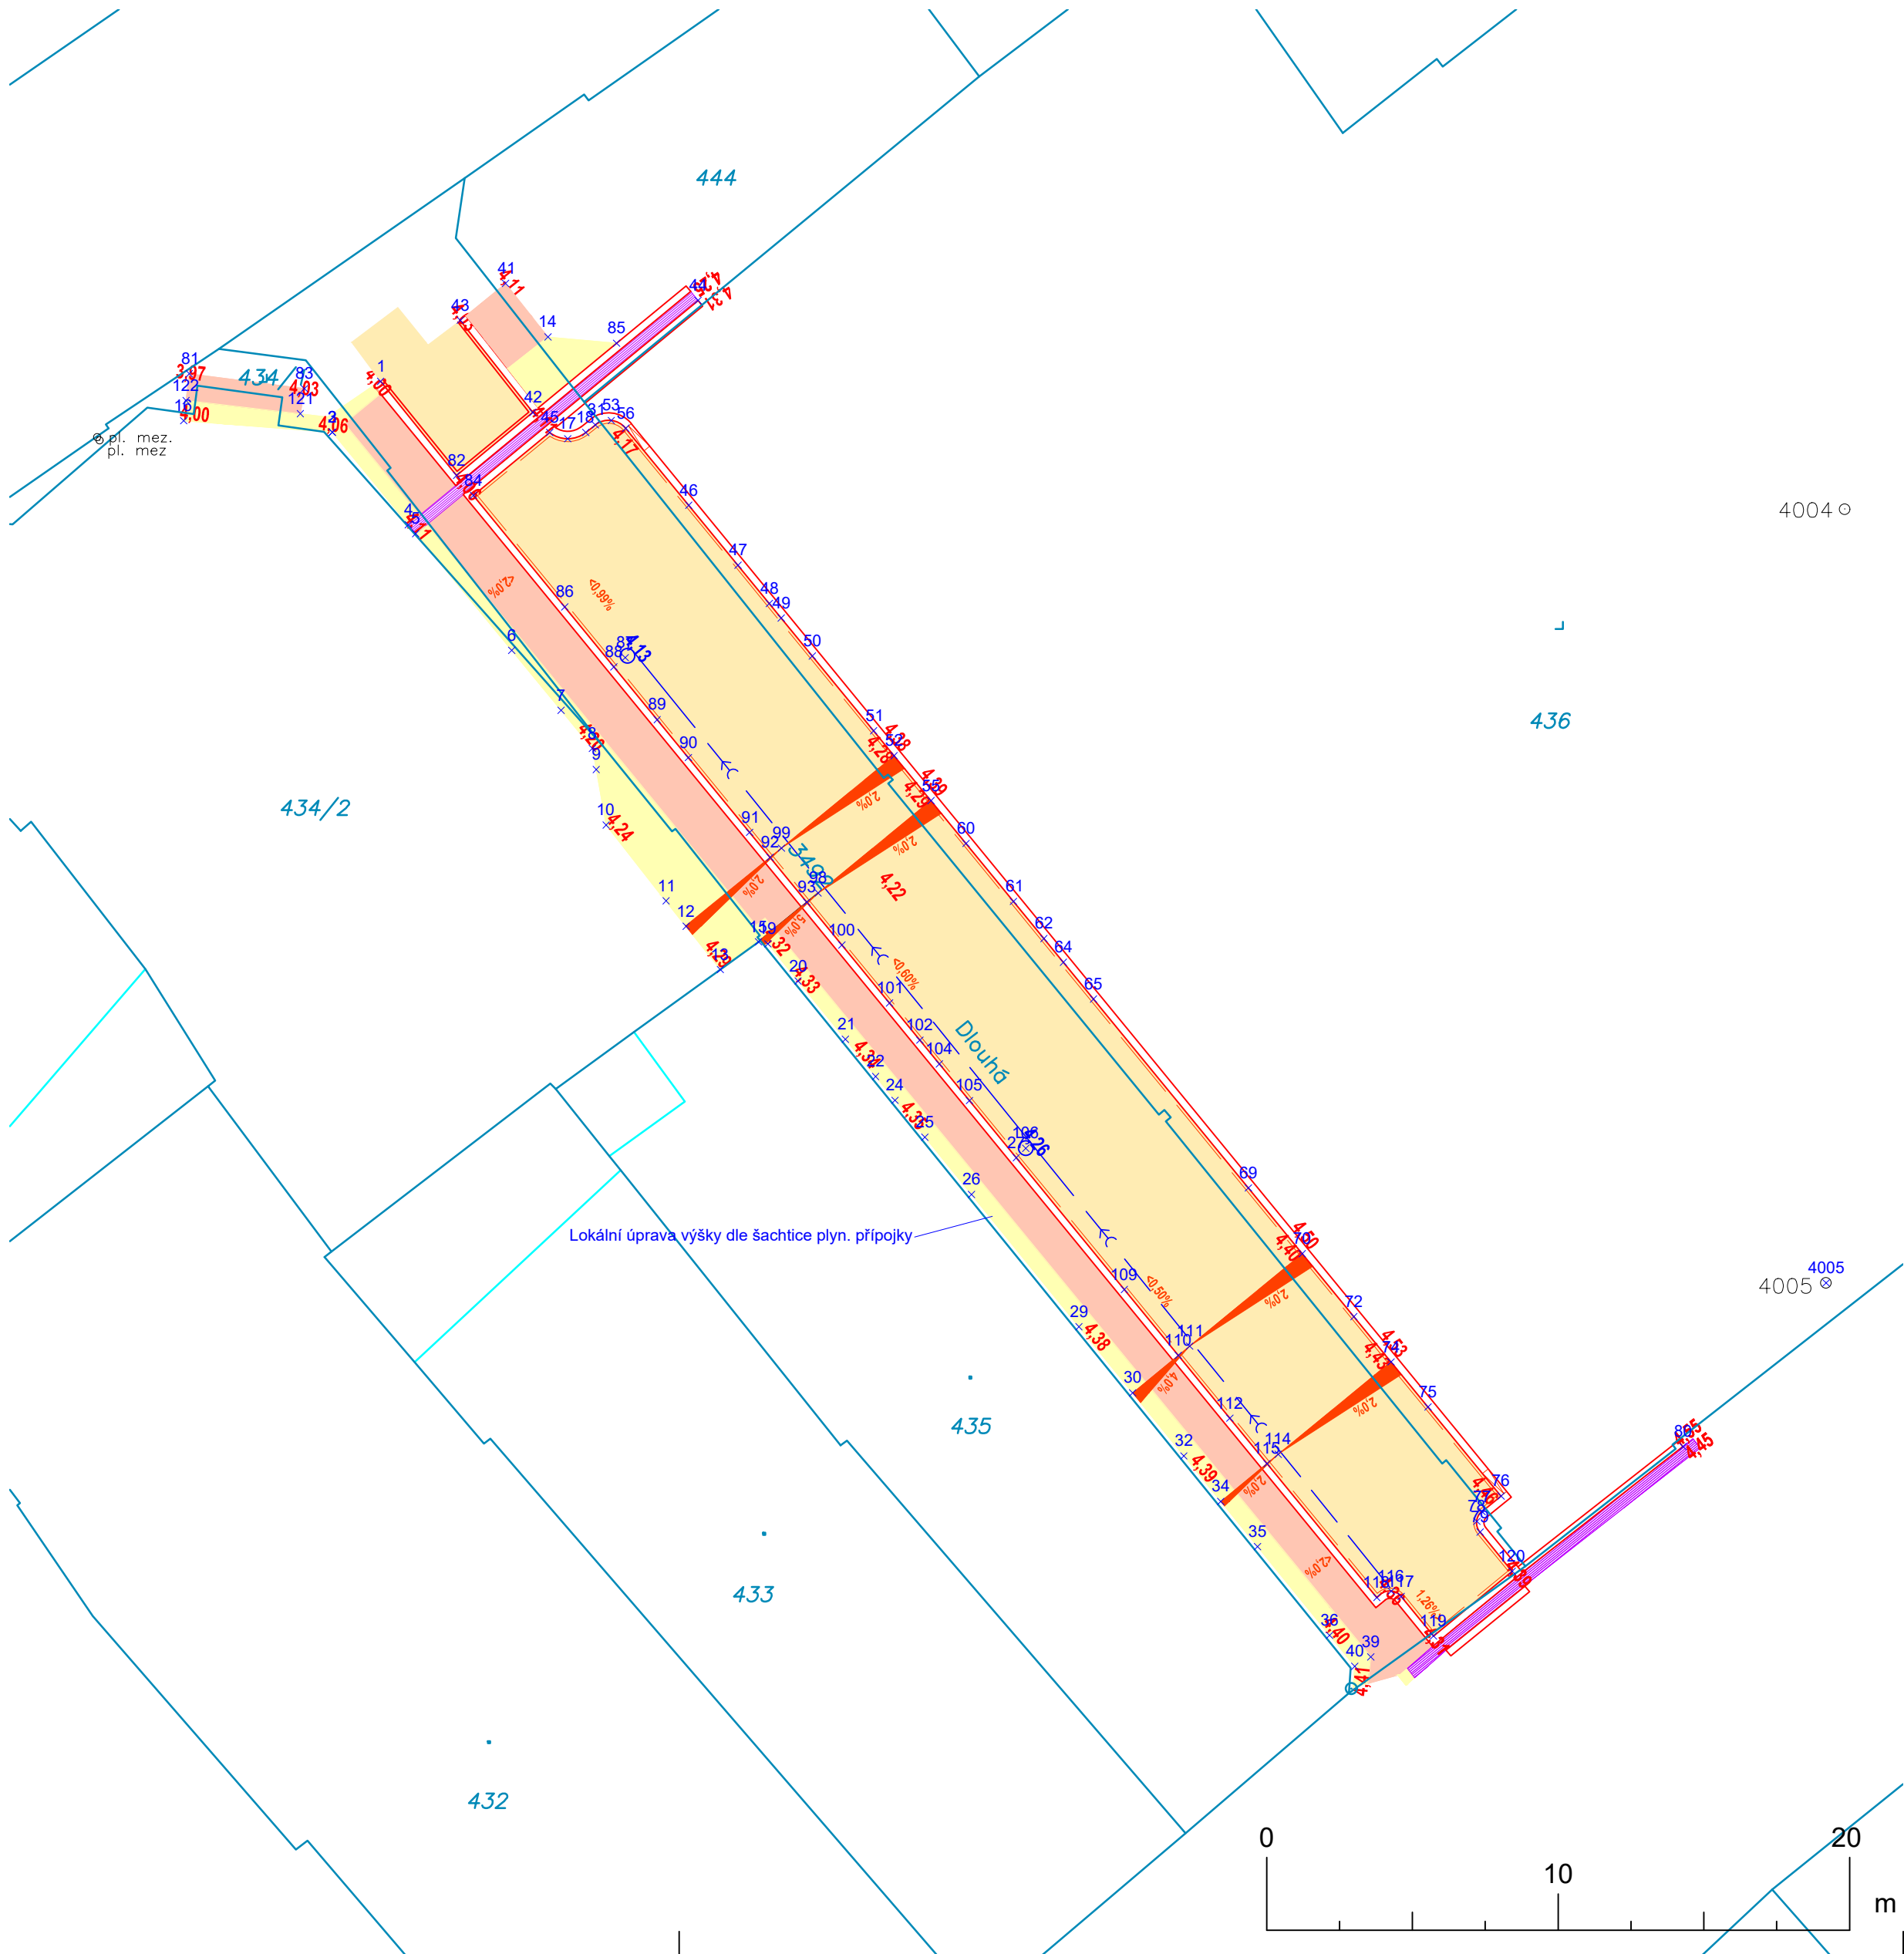

Legenda SO 02

- Drobná žul. kostka - pochozí plochy

tl. skladby 24 cm
- Žul. kostka - pojižděné plochy

tl. skladby 44 cm
- Žulové desky - pojižděné plochy

tl. skladby 42 cm

- Umělá vodící linie
- Žulový obrubník OP 3
- Drenážní potrubí PVC DN100

Legenda ostatní

- Hranice katastru